


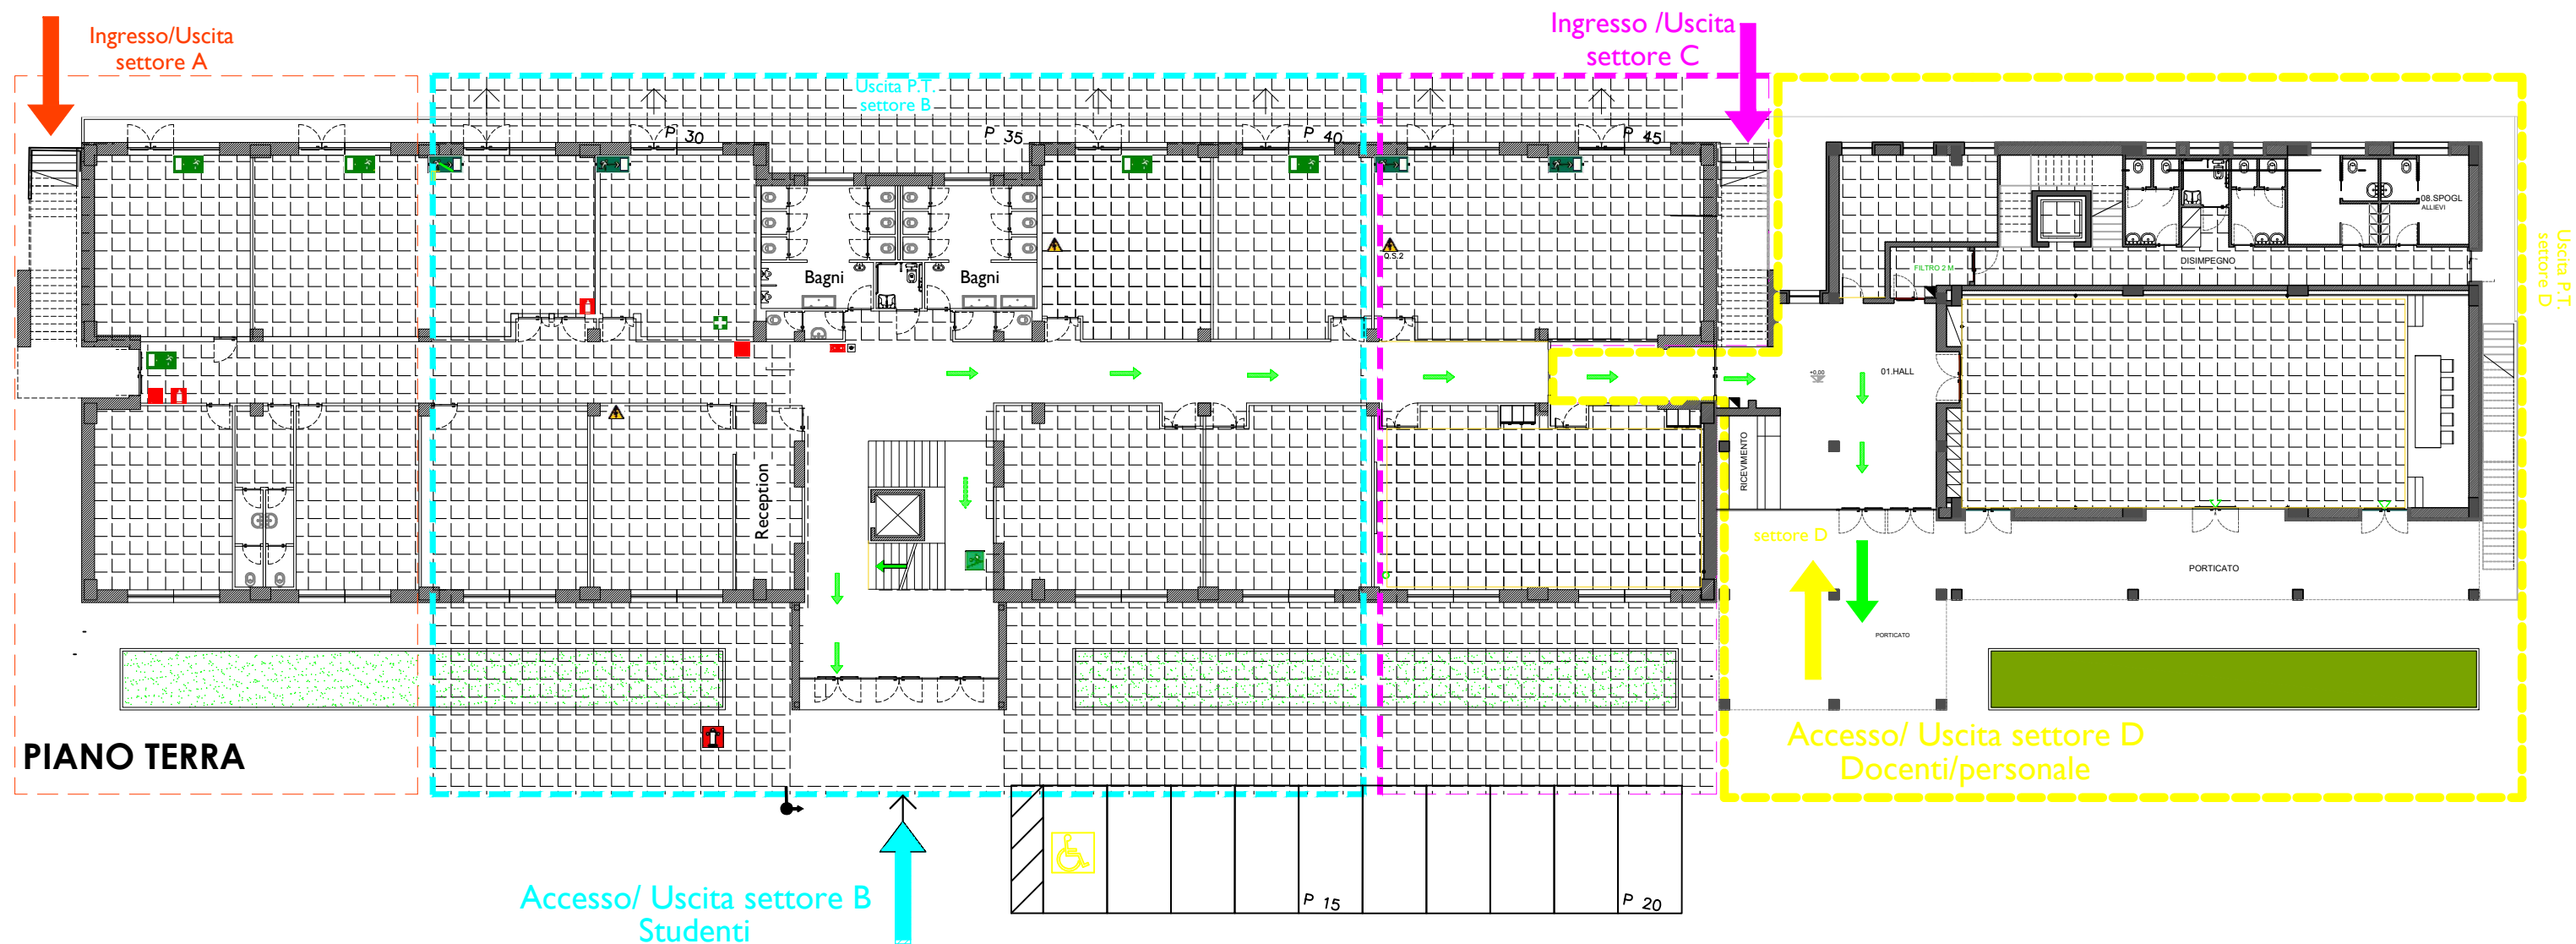

PLANIMETRIA 1